


THIS DRAWING IS A COPYRIGHT. IT IS NOT TO BE REPRODUCED, COPIED, HANDED OVER TO A THIRD PARTY OR USED FOR ANY OTHER PURPOSE OTHER THAN FOR THE PROJECT INVOLVED.

\*ALL DRAWINGS AND DIMENSIONS ARE IN FT

REVISION	
R1	19.07.2023
R2	26.07.2023
R3	17.08.2023
R4	14.09.2023
R5	27.09.2023
R6	13.10.2023
	19.10.2023
R7	30.05.2024
R8	05.06.2024
R9	15.06.2024
R10	17.07.2024
R11	14.08.2024
R12	23.08.2024
R13	03.09.2024
R14	10.09.2024
R15	04.03.2025
R16	17.03.2025
R17	19.03.2025

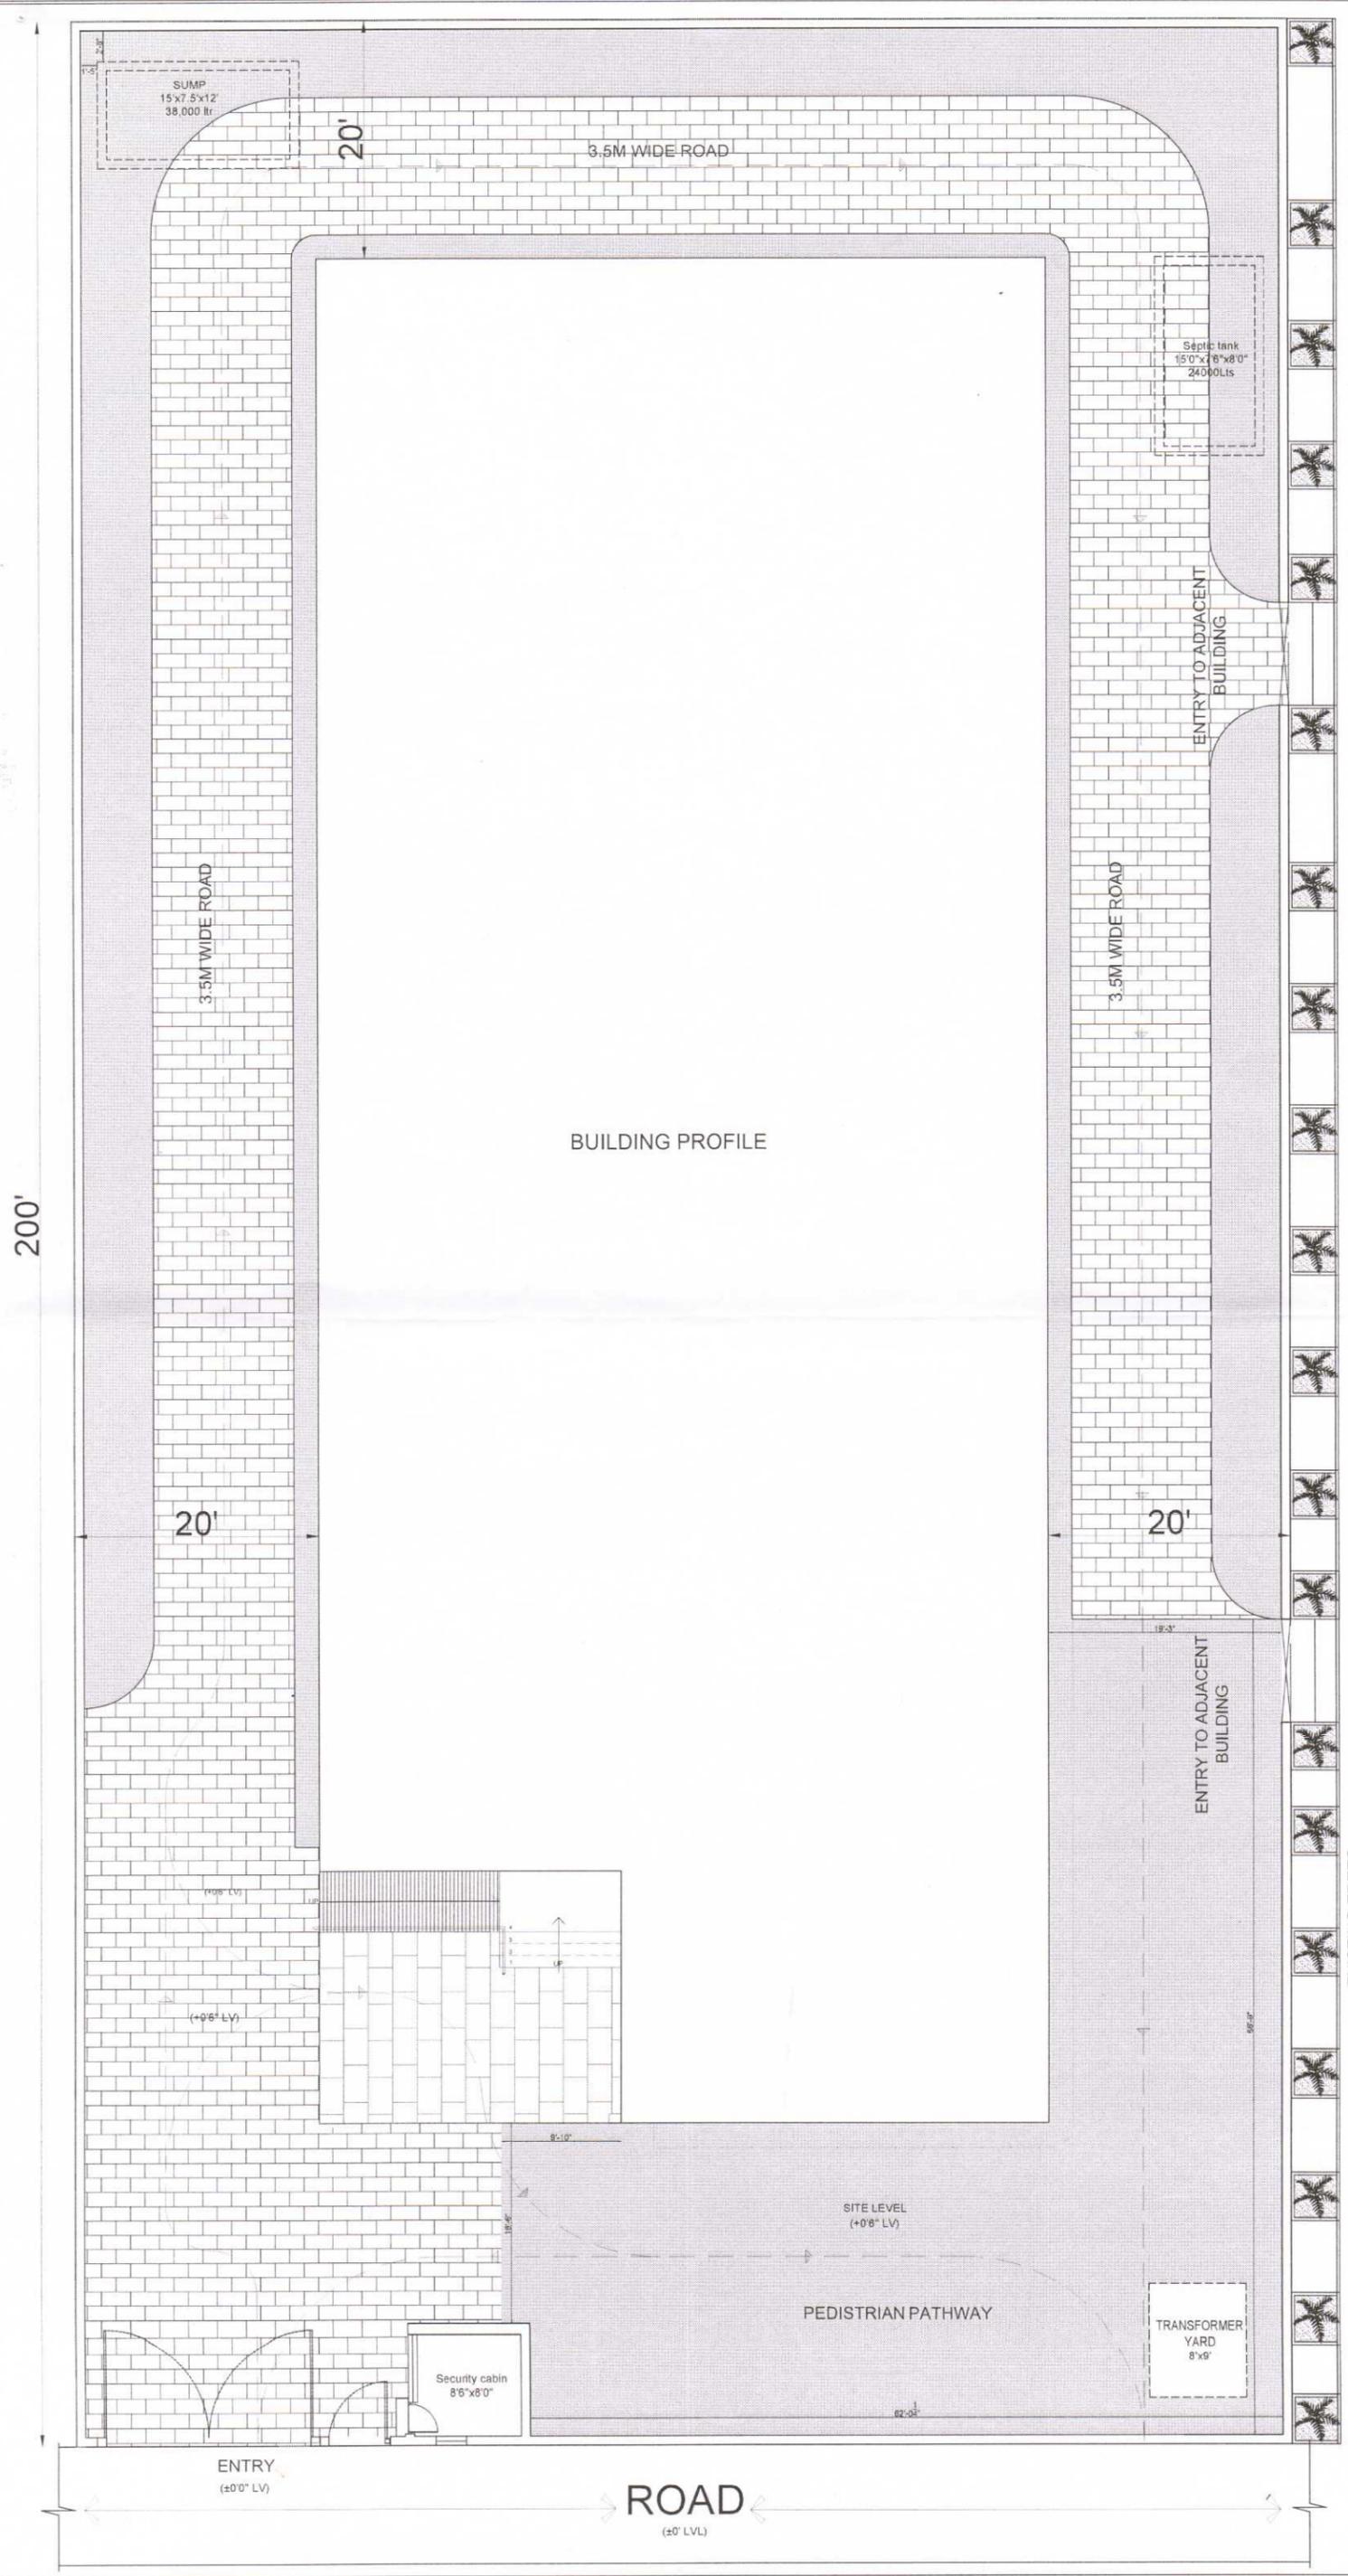

*Tru*

**PRINCIPAL**  
**Hindustan College**  
 (A Unit of Hindustan Educational and Charitable Trust)  
 No. 27/F, 3rd Stage, Rajarajeshwari Temple Road,  
 JP Nagar, Mysore-570 008

*[Signature]*

**SPECIAL OFFICER**  
**HINDUSTAN COLLEGE**  
 A UNIT OF HINDUSTAN EDUCATIONAL  
 AND CHARITABLE TRUST  
 No. 27/F, 3RD STAGE, INDUSTRIAL SUBURB,  
 J.P. NAGAR, MYSORE-570 008

*Ramakrishnan*

**RAMAKRISHNAN D, M Arch**  
**REGISTERED ARCHITECT**  
 No. CA/2005/35832  
 Flat No: 5E, Ramaniyam PUSHKAR  
 Phase 1, ECR Link Road,  
 Sholinganallur, Chennai-600 119

REASON OF ISSUE

ARCHITECTS

**STUDIO 7 ARCHITECTS**  
 PP-3, Janani Shrinilayam, Phase- 1,  
 Semmencheri, OMR, Chennai- 600119

CLIENT  
 HINDUSTAN GROUP


PROJECT  
 HINDUSTAN COLLEGE, MYSORE

DRAWING TITLE	DRAWING CODE	REVISION
SITE PLAN	AR - 105	
SCALE 1:110	DRAWN BVASAN	R17
DATE 19-03-2025	CHECKED RAM	

THIS DRAWING IS A COPYRIGHT. IT IS NOT TO BE REPRODUCED, COPIED, HANDLED OVER TO A THIRD PARTY OR USED FOR ANY OTHER PURPOSE OTHER THAN FOR THE PROJECT INVOLVED.

\*ALL DRAWINGS AND DIMENSIONS ARE IN FT

REVISION	
R1	19.07.2023
R2	26.07.2023
R3	17.08.2023
R4	14.09.2023
R5	27.09.2023
R6	13.10.2023
R7	30.05.2024
R8	05.06.2024
R9	15.06.2024
R10	17.07.2024
R11	14.08.2024
R12	23.08.2024
R13	03.09.2024
R14	10.09.2024
R15	04.03.2025
R16	18.03.2025
R17	19.03.2025

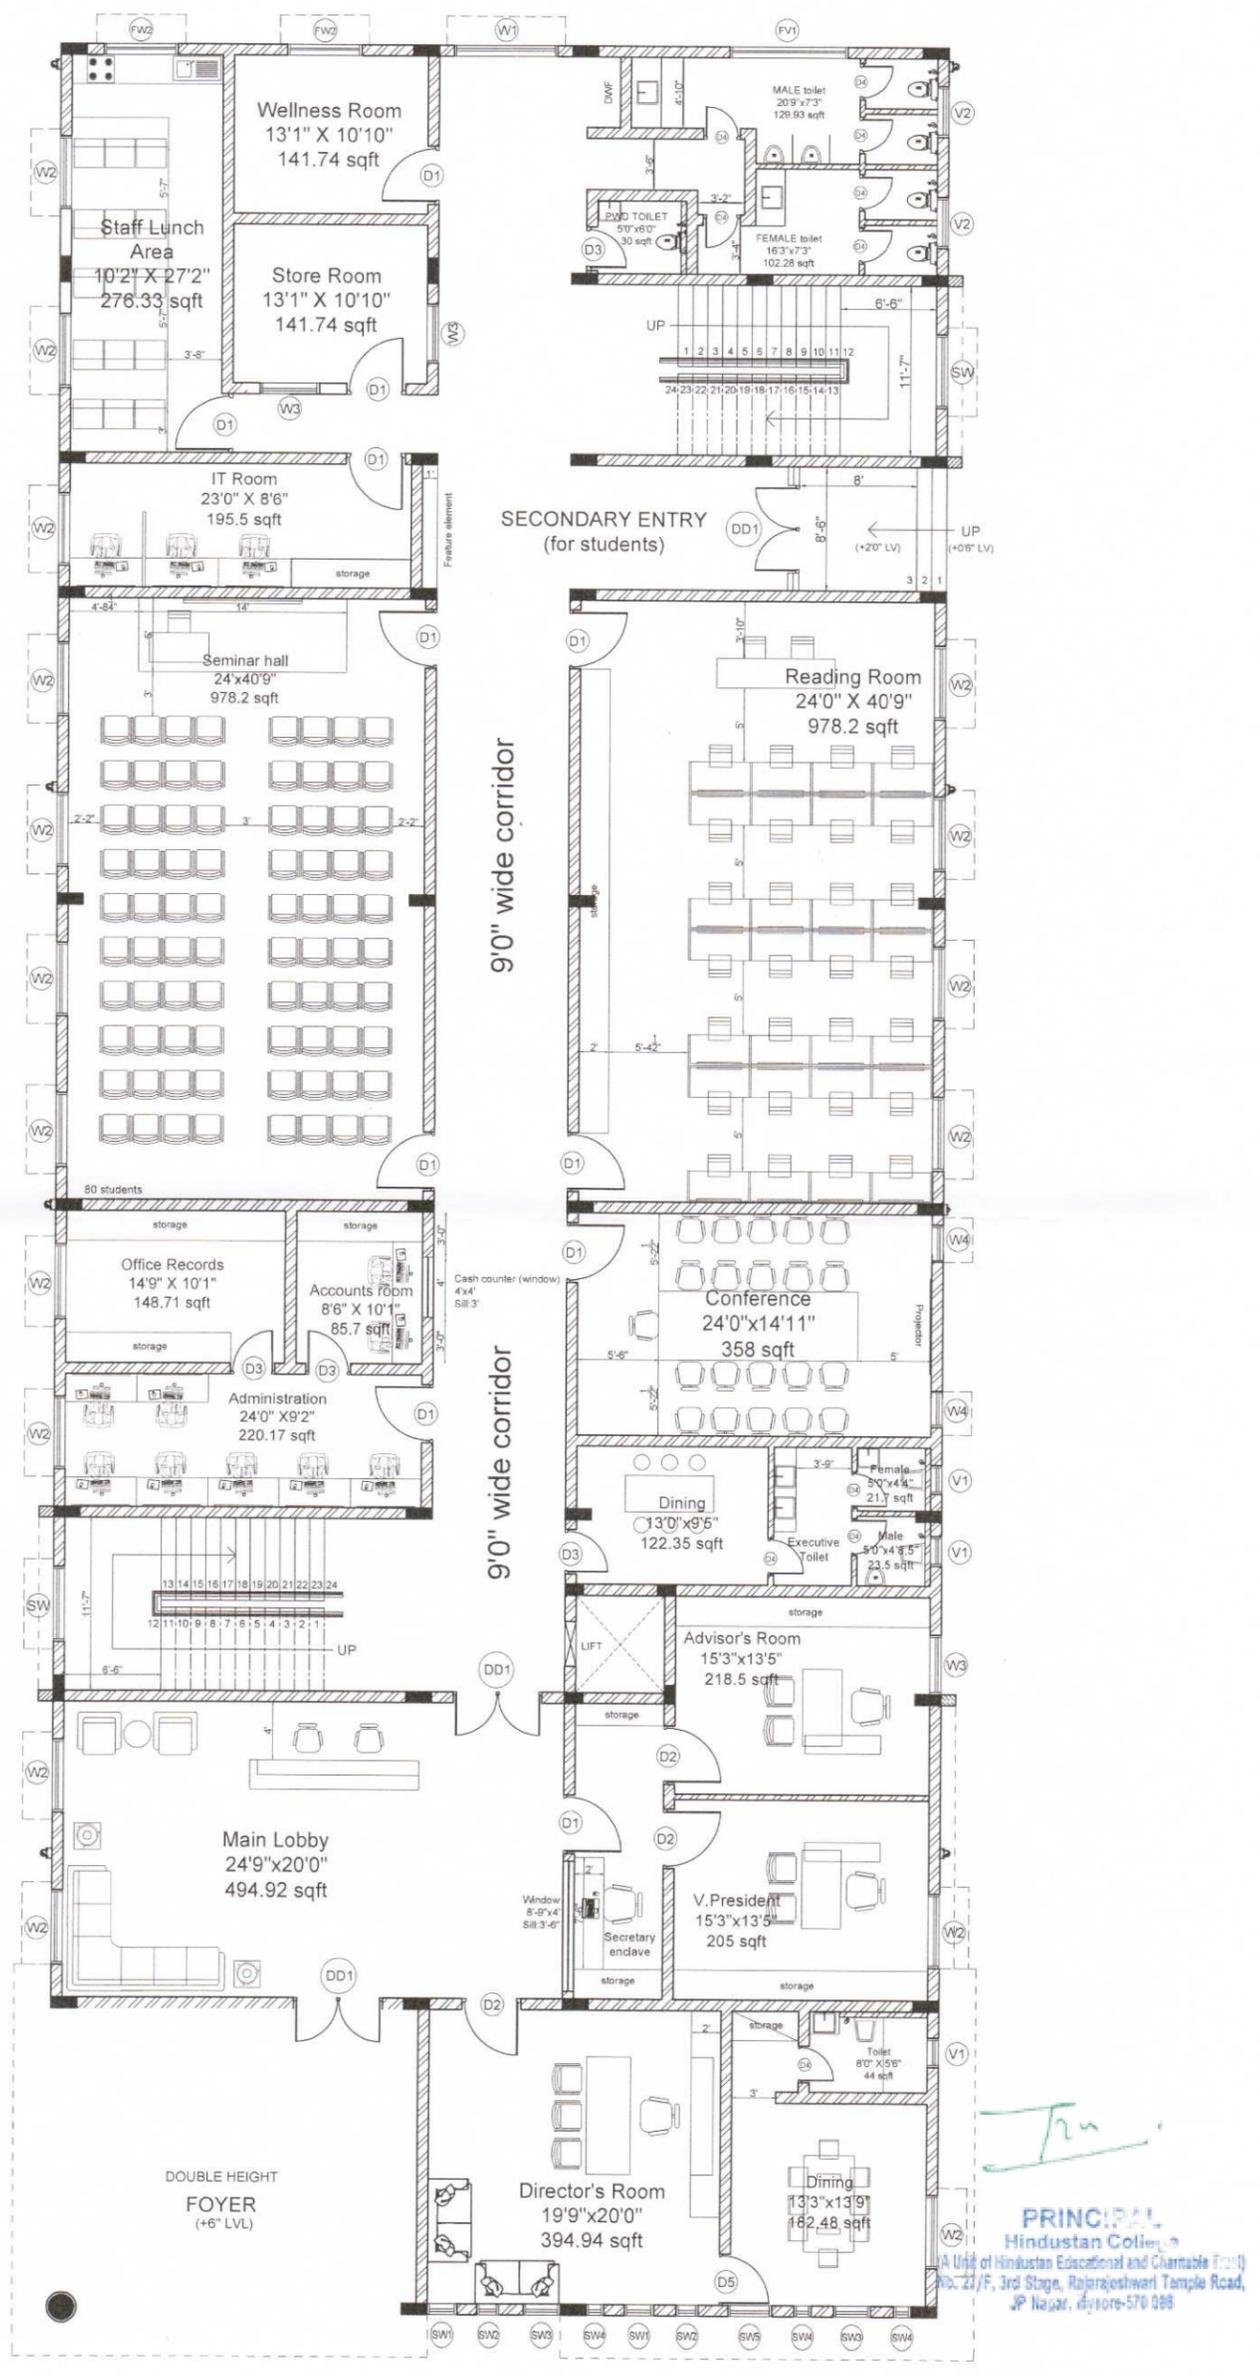

*Ramakrishnan*

**RAMAKRISHNAN D, M Arch**  
**REGISTERED ARCHITECT**  
**No. CA/2005/35832**  
**Flat No: 5E, Ramaniyam PUSHKAR**  
**Phase 1, ECR Link Road,**  
**Sholinganallur, Chennai-600 119.**

SCHEDULE OF JOINERY									
S.no	DESCRIPTION	SIZE	SILL	INTEL	GF	1F	2F	3F	TOTAL
D1	Door- with vision panel	40"x76"	-	76"	11	12	14	-	37
D2	Door- without vision panel	40"x76"	-	76"	3	-	-	-	4
D3	Door- without vision panel	30"x76"	-	76"	4	-	-	-	4
D4	Toilet door	26"x76"	-	76"	10	12	8	-	30
D5	Door- without vision panel	36"x76"	-	76"	1	1	1	-	3
DD1	Double door-Glazed	60"x76"	-	76"	3	-	-	-	3
DD2	Double door	60"x76"	-	76"	-	1	1	3	5
SD	Sliding door	26"x76"	-	76"	1	-	-	-	1
W1	Window-Sliding	70"x46"	3	76"	1	7	8	-	17
W2	Window-Sliding	50"x46"	3	76"	17	22	20	-	59
W3	Window-Sliding	40"x46"	3	76"	3	-	-	-	3
W4	Window-Sliding	26"x46"	3	76"	2	-	-	-	2
SW	Staircase window-Sliding	50"x46"	3	76"	2	2	2	-	6
FW1	Window-Fixed	80"x20"	8	10"	-	-	1	-	1
FW2	Window-Fixed	50"x46"	3	76"	2	2	4	-	8
V1	Ventilator	20"x49"	78"	98"	3	-	-	-	3
V2	Ventilator	36"x20"	56"	76"	2	1	1	-	4
V3	Ventilator	56"x20"	50"	76"	-	1	1	-	2
FW1	Ventilator-Fixed	80"x20"	80"	100"	1	1	1	-	3
SW1	Slit window-openable with grill	20"x60"	16"	76"	2	2	-	-	4
SW2	Slit window-Fixed with Toughened Glass	16"x60"	16"	76"	2	2	-	-	4
SW3	Slit window-openable with grill	26"x60"	16"	76"	2	1	-	-	3
SW4	Slit window-Fixed with Toughened Glass	12"x60"	16"	76"	3	2	-	-	5
SW5	Slit window-openable with grill	30"x60"	16"	76"	1	1	-	-	2

REASON OF ISSUE

ARCHITECTS  
**STUDIO 7 ARCHITECTS**  
 PP-3, Janani Shrinilayam, Phase-1,  
 Semmencheri, OMR, Chennai- 600119

CLIENT  
 HINDUSTAN GROUP

PROJECT  
 HINDUSTAN COLLEGE, MYSORE

DRAWING TITLE	DRAWING CODE	REVISION
GROUND FLOOR PLAN	AR - 105	
SCALE 1:100	DRAWN BVASAN	R17
DATE 19-03-2025	CHECKED RAM	

*Jan*


**PRINCIPAL**  
 Hindustan College  
 A Unit of Hindustan Educational and Charitable Trust  
 No. 27/F, 3rd Stage, Rajarajeshwari Temple Road,  
 JP Nagar, Mysore-570 006

**SPECIAL OFFICER**  
 HINDUSTAN COLLEGE  
 A UNIT OF HINDUSTAN EDUCATIONAL  
 AND CHARITABLE TRUST  
 No. 27/F, 3RD STAGE, RAJARAJESHWARI TEMPLE ROAD,  
 J.P. NAGAR, MYSORE-570 006

THIS DRAWING IS A COPYRIGHT. IT IS NOT TO BE REPRODUCED, COPIED, HANDED OVER TO A THIRD PARTY OR USED FOR ANY OTHER PURPOSE OTHER THAN FOR THE PROJECT INVOLVED.

\*ALL DRAWINGS AND DIMENSIONS ARE IN FT

REVISION	
R1	19.07.2023
R2	26.07.2023
R3	17.08.2023
R4	14.09.2023
R5	27.09.2023
R6	13.10.2023
	19.10.2023
R7	30.05.2024
R8	05.06.2024
R9	15.06.2024
R10	17.07.2024
R11	14.08.2024
R12	23.08.2024
R13	03.09.2024
R14	10.09.2024
R15	04.03.2025
R16	17.03.2025
R17	19.03.2025

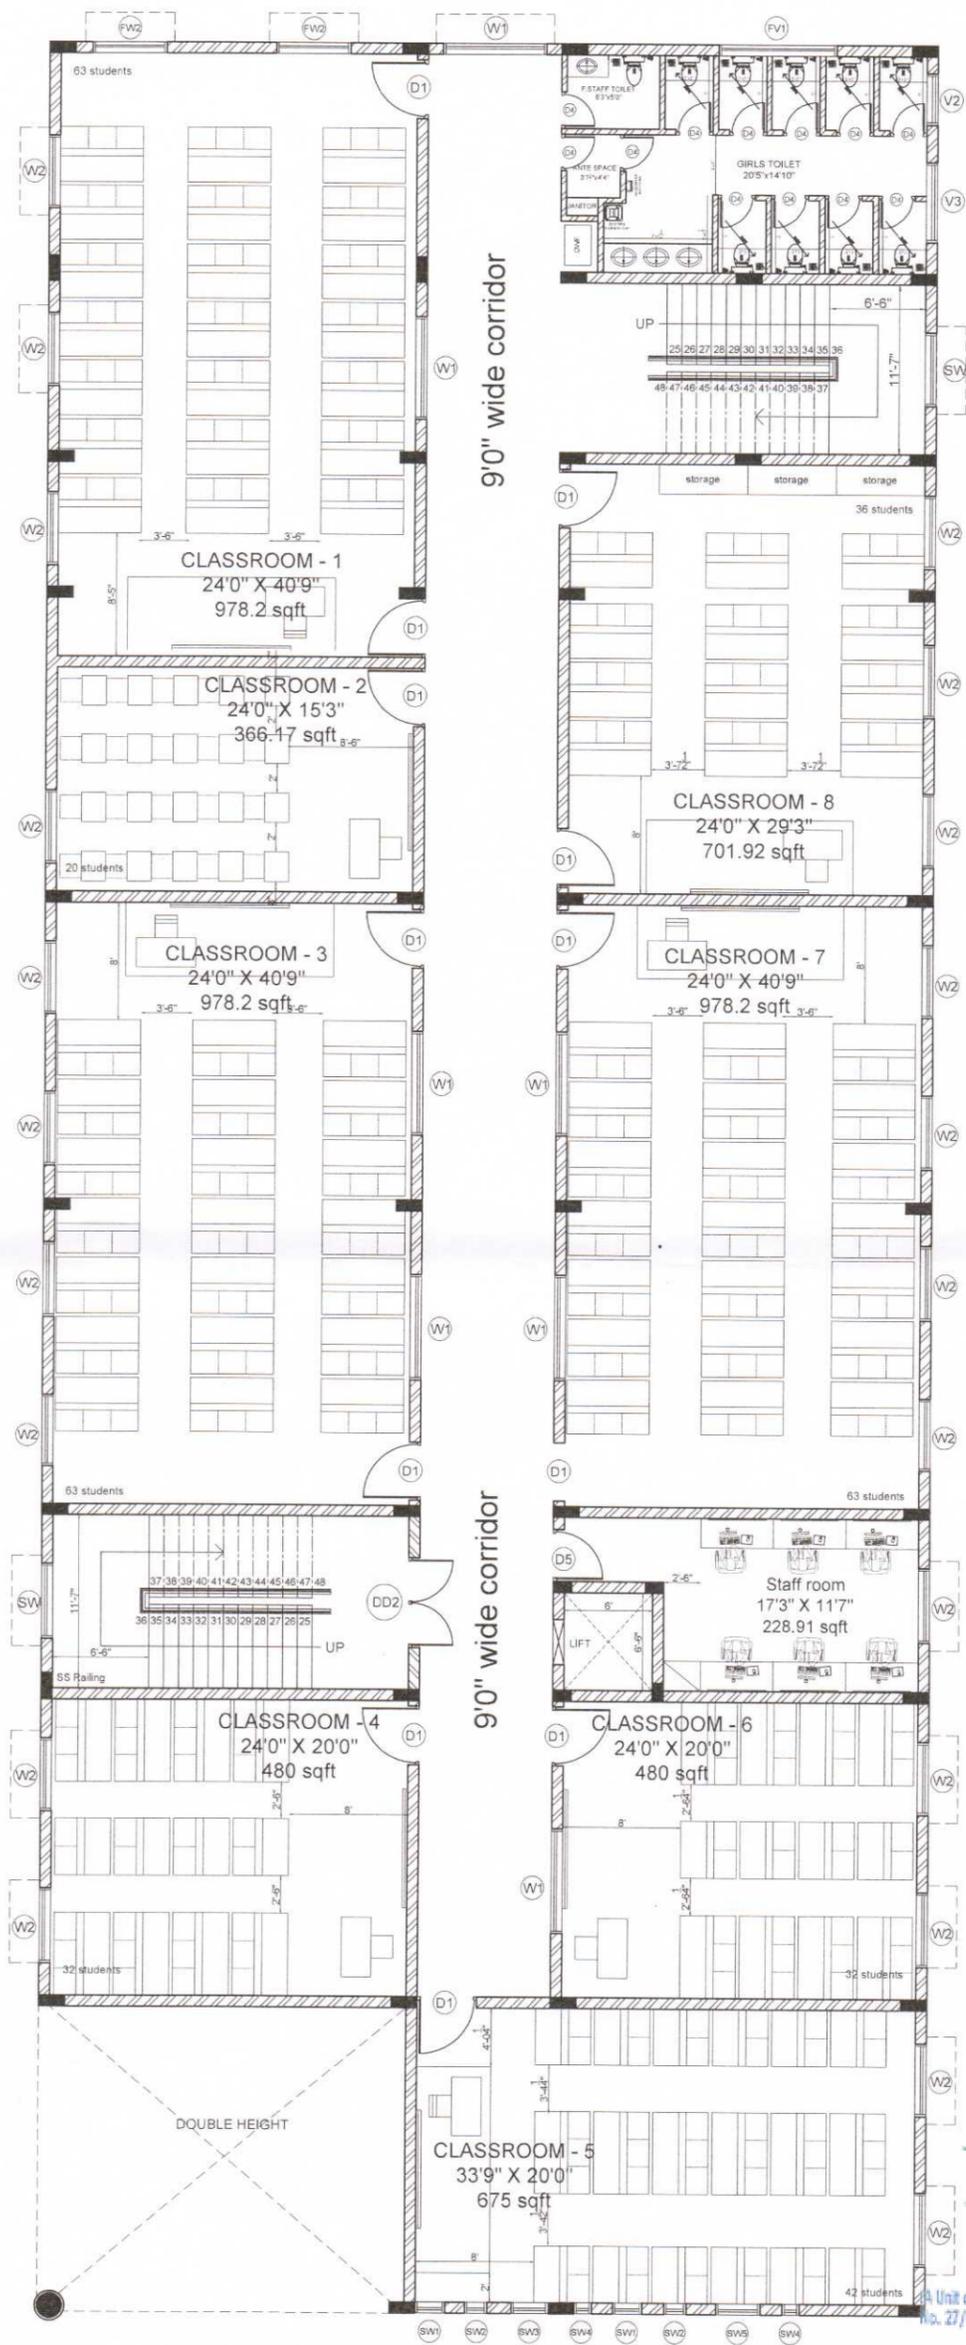

*Ramakrishnan D.*  
**RAMAKRISHNAN D, M Arch**  
**REGISTERED ARCHITECT**  
**No. CA/2005/35832**  
**Flat No. 5E, Ramaniyam PUSHKAR**  
**Phase 1, ECR Link Road,**  
**Sholinganallur, Chennai-600 119**

SCHEDULE OF JOINERY									
S.No	DESCRIPTION	SIZE	SILL	INTEL	GF	1F	2F	3F	TOTAL
D1	Door-with vision panel	40"x7'6"	-	7'6"	11	12	14	-	37
D2	Door-without vision panel	40"x7'6"	-	7'6"	3	-	-	-	4
D3	Door-without vision panel	30"x7'6"	-	7'6"	4	-	-	-	4
D4	Toilet door	2'6"x7'6"	-	7'6"	10	12	8	-	30
D5	Door-without vision panel	3'6"x7'6"	-	7'6"	1	1	1	-	3
DD1	Double door-Glazed	6'0"x7'6"	-	7'6"	3	-	-	-	3
DD2	Double door	6'0"x7'6"	-	7'6"	-	1	1	3	5
SD	Sliding door	2'6"x7'6"	-	7'6"	1	-	-	-	1
W1	Window-Sliding	7'0"x4'6"	3	7'6"	1	7	9	-	17
W2	Window-Sliding	5'0"x4'6"	3	7'6"	17	22	20	-	59
W3	Window-Sliding	4'0"x4'6"	3	7'6"	3	-	-	-	3
W4	Window-Sliding	2'6"x4'6"	3	7'6"	2	-	-	-	2
SW	Staircase Window-Sliding	5'0"x4'6"	3	7'6"	2	2	2	-	6
FW1	Window-Fixed	8'0"x2'0"	8	10	-	-	-	-	1
FW2	Window-Fixed	5'0"x4'6"	3	7'6"	2	2	4	-	8
V1	Ventilator	2'0"x4'9"	7'8"	9'8"	3	-	-	-	3
V2	Ventilator	3'6"x2'0"	5'6"	7'6"	2	1	1	-	4
V3	Ventilator	5'6"x2'0"	5'6"	7'6"	-	1	1	-	2
FW1	Ventilator-Fixed	8'0"x2'0"	8	10	1	1	1	-	3
SW1	Silt window-openable with grill	2'0"x6'0"	1'0"	7'6"	2	2	-	-	4
SW2	Silt window-Fixed with Toughened Glass	1'6"x6'0"	1'6"	7'6"	2	2	-	-	4
SW3	Silt window-openable with grill	2'6"x6'0"	1'6"	7'6"	2	1	-	-	3
SW4	Silt window-Fixed with Toughened Glass	1'2"x6'0"	1'6"	7'6"	3	2	-	-	5
SW5	Silt window-openable with grill	3'0"x6'0"	1'6"	7'6"	1	1	-	-	2

REASON OF ISSUE

ARCHITECTS			
	STUDIO 7 ARCHITECTS PP-3, Janani Shrinilayam, Phase-1, Semmencheri, OMR, Chennai- 600119		
CLIENT			
HINDUSTAN GROUP			
PROJECT			
HINDUSTAN COLLEGE, MYSORE			
DRAWING TITLE	DRAWING CODE	REVISION	
FIRST FLOOR PLAN	AR - 107		
SCALE	DRAWN	CHECKED	
1:100	BVASAN	RAM	
DATE	CHECKED		
19-03-2025			


**PRINCIPAL**  
**Hindustan College**  
 A Unit of Hindustan Educational and Charitable Trust  
 No. 27/F, 3rd Stage, Rajarajeshwari Temple Road,  
 JP Nagar, Mysore-570 008

*[Signature]*  
**SPECIAL OFFICER**  
**HINDUSTAN COLLEGE**  
 A UNIT OF HINDUSTAN EDUCATIONAL  
 AND CHARITABLE TRUST  
 No. 27/F, 3RD STAGE, INDUSTRIAL SUBURB,  
 J.P. NAGAR, MYSORE-570 008

THIS DRAWING IS A COPYRIGHT. IT IS NOT TO BE REPRODUCED, COPIED, HANDED OVER TO A THIRD PARTY OR USED FOR ANY OTHER PURPOSE OTHER THAN FOR THE PROJECT INVOLVED.

\*ALL DRAWINGS AND DIMENSIONS ARE IN FT

REVISION	
R1	19.07.2023
R2	26.07.2023
R3	17.08.2023
R4	14.09.2023
R5	27.09.2023
R6	13.10.2023
	19.10.2023
R7	30.05.2024
R8	05.06.2024
R9	15.06.2024
	17.07.2024
R10	17.07.2024
R11	14.08.2024
R12	23.08.2024
R13	03.09.2024
R14	10.09.2024
R15	04.03.2025
R16	17.03.2025
R17	19.03.2025

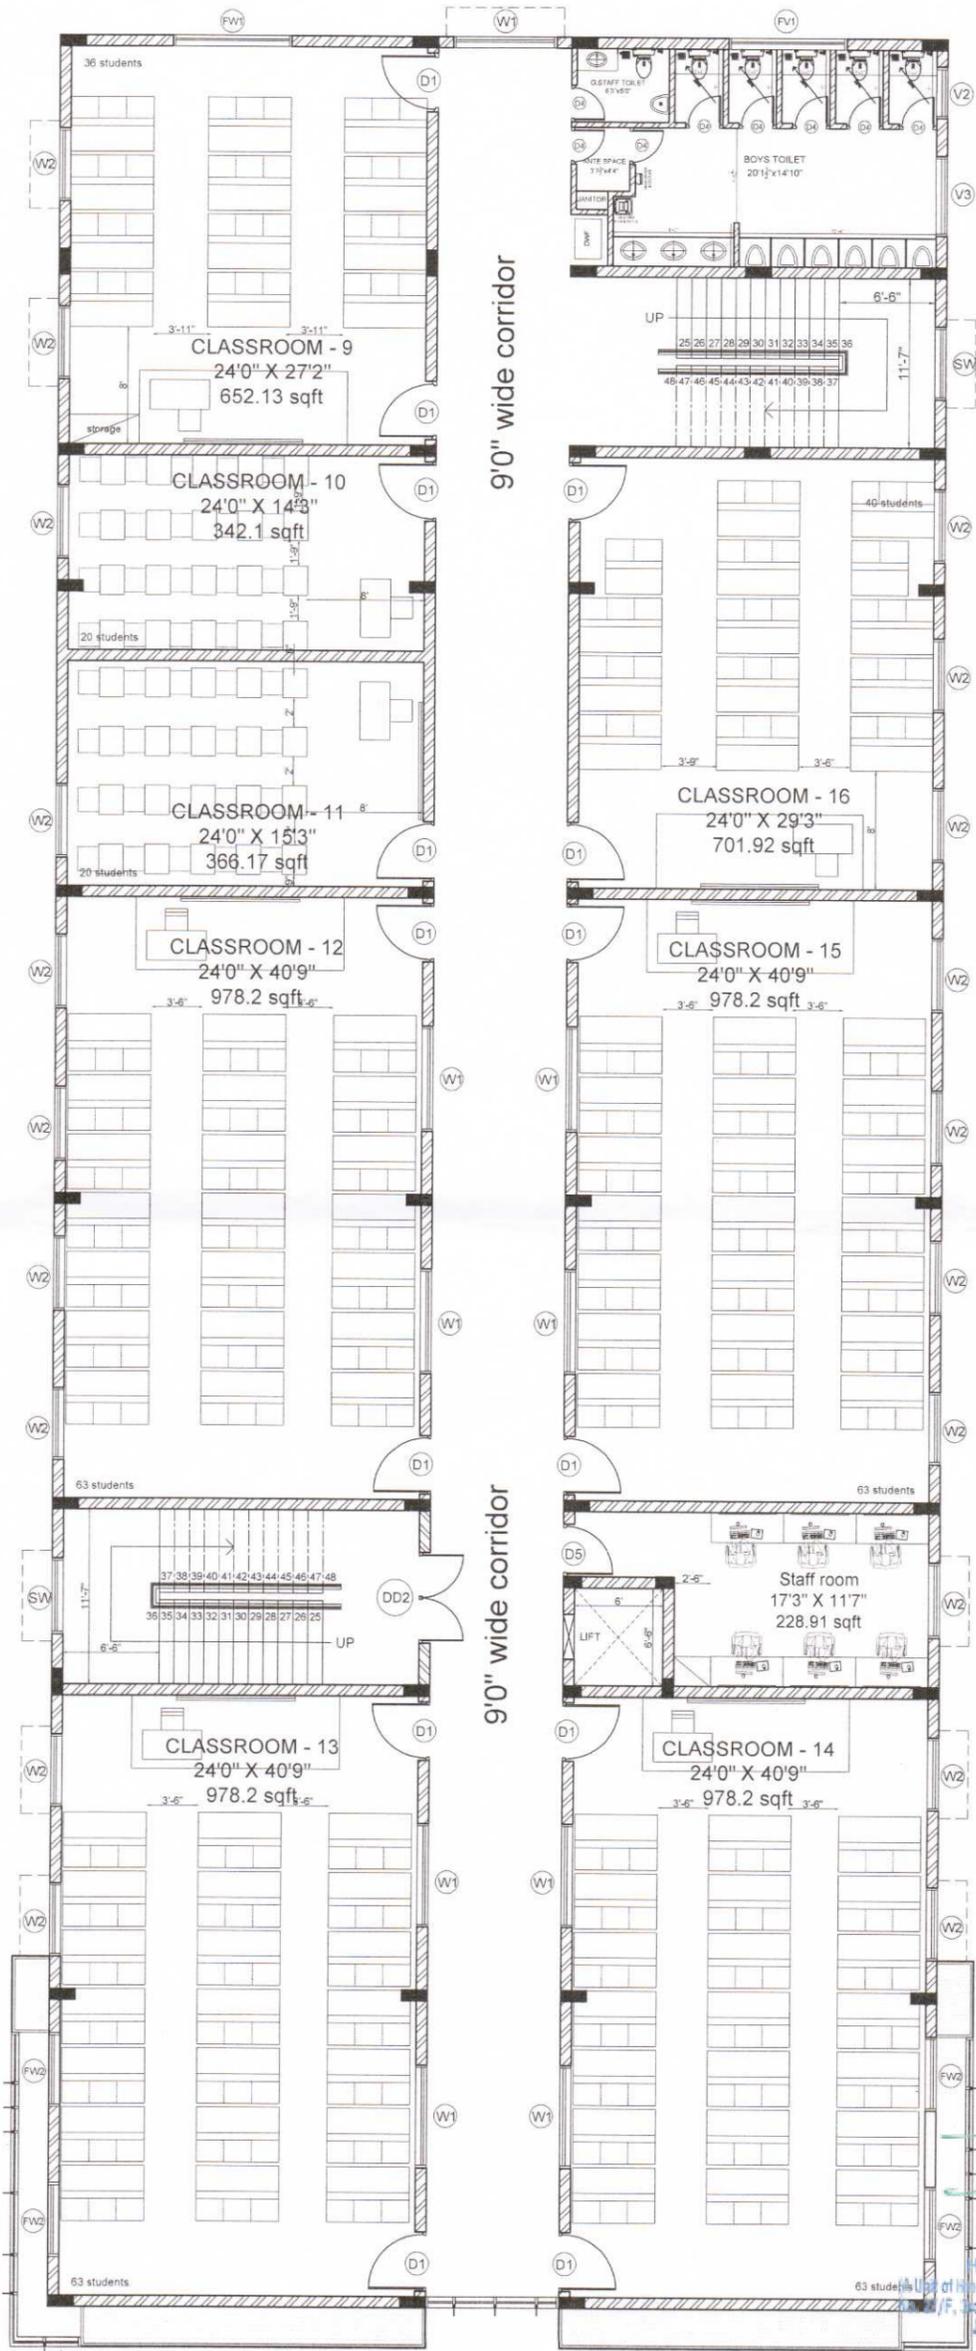

*Ramakrishnan*  
**RAMAKRISHNAN D, M.Arch**  
 REGISTERED ARCHITECT  
 No. CA/2005/35832  
 Flat No: 5E, Ramaniyam PUSHKAR  
 Phase 1, ECR Link Road,  
 Sholinganallur, Chennai-600 119.

SCHEDULE OF JOINERY									
S.No	DESCRIPTION	SIZE	SILL	LINTEL	GF	1F	2F	3F	TOTAL
D1	Door-with vision panel	40"x7'6"	-	7'6"	11	12	14	-	37
D2	Door-without vision panel	40"x7'6"	-	7'6"	3	-	-	1	4
D3	Door-without vision panel	30"x7'6"	-	7'6"	4	-	-	-	4
D4	Toilet door	26"x7'6"	-	7'6"	10	12	8	-	30
D5	Door-without vision panel	36"x7'6"	-	7'6"	1	1	1	-	3
DD1	Double door-Glazed	60"x7'6"	-	7'6"	3	-	-	-	3
DD2	Double door	60"x7'6"	-	7'6"	-	1	1	3	5
SD	Sliding door	26"x7'6"	-	7'6"	1	-	-	-	1
W1	Window-Sliding	70"x4'6"	3'	7'6"	1	7	9	-	17
W2	Window-Sliding	50"x4'6"	3'	7'6"	17	22	20	-	59
W3	Window-Sliding	40"x4'6"	3'	7'6"	3	-	-	-	3
W4	Window-Sliding	26"x4'6"	3'	7'6"	2	-	-	-	2
SW	Staircase Window-Sliding	50"x4'6"	3'	7'6"	2	2	2	-	6
FW1	Window-Fixed	80"x2'0"	8'	10"	-	-	1	-	1
FW2	Window-Fixed	50"x4'6"	3'	7'6"	2	2	4	-	8
V1	Ventilator	20"x4'9"	7'8"	9'8"	3	-	-	-	3
V2	Ventilator	3'6"x2'0"	5'6"	7'6"	2	1	1	-	4
V3	Ventilator	5'6"x2'0"	5'6"	7'6"	-	1	1	-	2
FV1	Ventilator-Fixed	80"x2'0"	8'	10"	1	1	1	-	3
SW1	Silt window-openable with grill	20"x6'0"	1'6"	7'6"	2	2	-	-	4
SW2	Silt window-Fixed with Toughened Glass	16"x6'0"	1'6"	7'6"	2	2	-	-	4
SW3	Silt window-openable with grill	20"x6'0"	1'6"	7'6"	2	1	-	-	3
SW4	Silt window-Fixed with Toughened Glass	12"x6'0"	1'6"	7'6"	3	2	-	-	5
SW5	Silt window-openable with grill	30"x6'0"	1'6"	7'6"	1	1	-	-	2

REASON OF ISSUE

ARCHITECTS  
**STUDIO 7 ARCHITECTS**  
 PP-3, Janani Shrinilayam, Phase-1,  
 Semmencheri, OMR, Chennai-600119

CLIENT  
 HINDUSTAN GROUP

PROJECT  
 HINDUSTAN COLLEGE, MYSORE

DRAWING TITLE	DRAWING CODE	REVISION
SECOND FLOOR PLAN	AR - 108	
SCALE   1:100	DRAWN   BVASAN	R17
DATE   19-03-2025	CHECKED   RAM	


*Tru*  
**PRINCIPAL**  
 Hindustan College  
 Unit of Hindustan Educational and Charitable Trust  
 3rd Stage, Rajarajeshwari Temple Road,  
 J.P. Nagar, Mysore-570 006

*[Signature]*  
**SPECIAL OFFICER**  
 HINDUSTAN COLLEGE  
 A UNIT OF HINDUSTAN EDUCATIONAL  
 AND CHARITABLE TRUST  
 No. 27/F, 3RD STAGE, INDUSTRIAL SUBURB,  
 J.P. NAGAR, MYSORE-570 006

THIS DRAWING IS A COPYRIGHT. IT IS NOT TO BE REPRODUCED, COPIED, HANDED OVER TO A THIRD PARTY OR USED FOR ANY OTHER PURPOSE OTHER THAN FOR THE PROJECT INVOLVED.

\*ALL DRAWINGS AND DIMENSIONS ARE IN FT

REVISION		
R1	19.07.2023	
R2	26.07.2023	
R3	17.08.2023	
R4	14.09.2023	Changes made in Ground Floor - Front double height space reworked based on elevation - Principal and Vice president Room size optimised - Executive Toilet Area planned - Separate Dining Area planned
R5	27.09.2023	Changes made in Ground Floor - 20 Member conference Room planned
R6	13.10.2023	Changes made in Ground Floor - Windows updated as per view - Facade cladding mapped in plan as per view
	19.10.2023	- Recent structural columns updated in plan
R7	30.05.2024	Changes made in Ground Floor - Principal and VP Room corridor revision - Storage Rack and Store room addition in Computer Lab - Swapping of IT Room and Pantry - UPS and Store room area revision - Toilet core Revision - Addition of Glazed Double door near staircase - 8" wall at door frame edges
R8	05.06.2024	Changes made in Ground Floor - Access restriction to Staircase near Mainlobby - Room provided instead of store room in computer lab - Windows removed in computer Lab - Window provided in store room - Staff Lunch area instead of Pantry
R9	15.05.2024	Changes made in Ground Floor - Seminar Hall and Computer Lab converted to a classroom and Reading Room
R10	17.07.2024	Changes made in Ground Floor - 3 slit windows in Director room made operable - Block work with door has been removed in front of staircase - Add. window provided in store room - Hob and sink provided in staff lunch area Changes made in First Floor - Classroom 5 has been splitted to classroom 5&6 - 2 nos FW2 have been provided by removing FW1 in classroom 1 Changes made in Second Floor - 4 nos of W2 windows has been changed to FW2 in facade wall behind the fundermax panels
R11	14.08.2024	Changes made in First Floor - Girls toilet layout revised Changes made in Second Floor - Boys toilet layout revised
R12	23.08.2024	Changes made in First Floor - Girls toilet layout revised Changes made in Second Floor - Boys toilet layout revised
R13	03.09.2024	Changes made in Ground Floor - A sliding door of 26" width have been provided between Director's cabin and secretary enclave - An additional door have been provided between Director's cabin and dining
R14	10.09.2024	Changes made in Ground Floor - 2 sliding window W4 has been provided instead W3 in the conference room - 1 no. of urinal has been added instead of washbasin in Male Executive toilet - 2 nos of urinal has been added in Male toilet
R15	04.03.2025	Changes in Executive Cabins - Window added in Secretary Cabin as per Site Changes - Wall for the entry of the Cabins has been moved to align with nearest column. - A sliding door of 26" width removed
R16	17.03.2025	Changes in Examination Room - Window added as per Site changes Changes in Seminar hall - Furniture layout updated
R17	19.03.2025	Changes in Security Cabin - Window added Changes in the Administrative Room - Office Records changed, Administrative Room furniture layout changed - Examination room two seater table added with details of the window height Changes in the Secretary Cabin - Window detail added

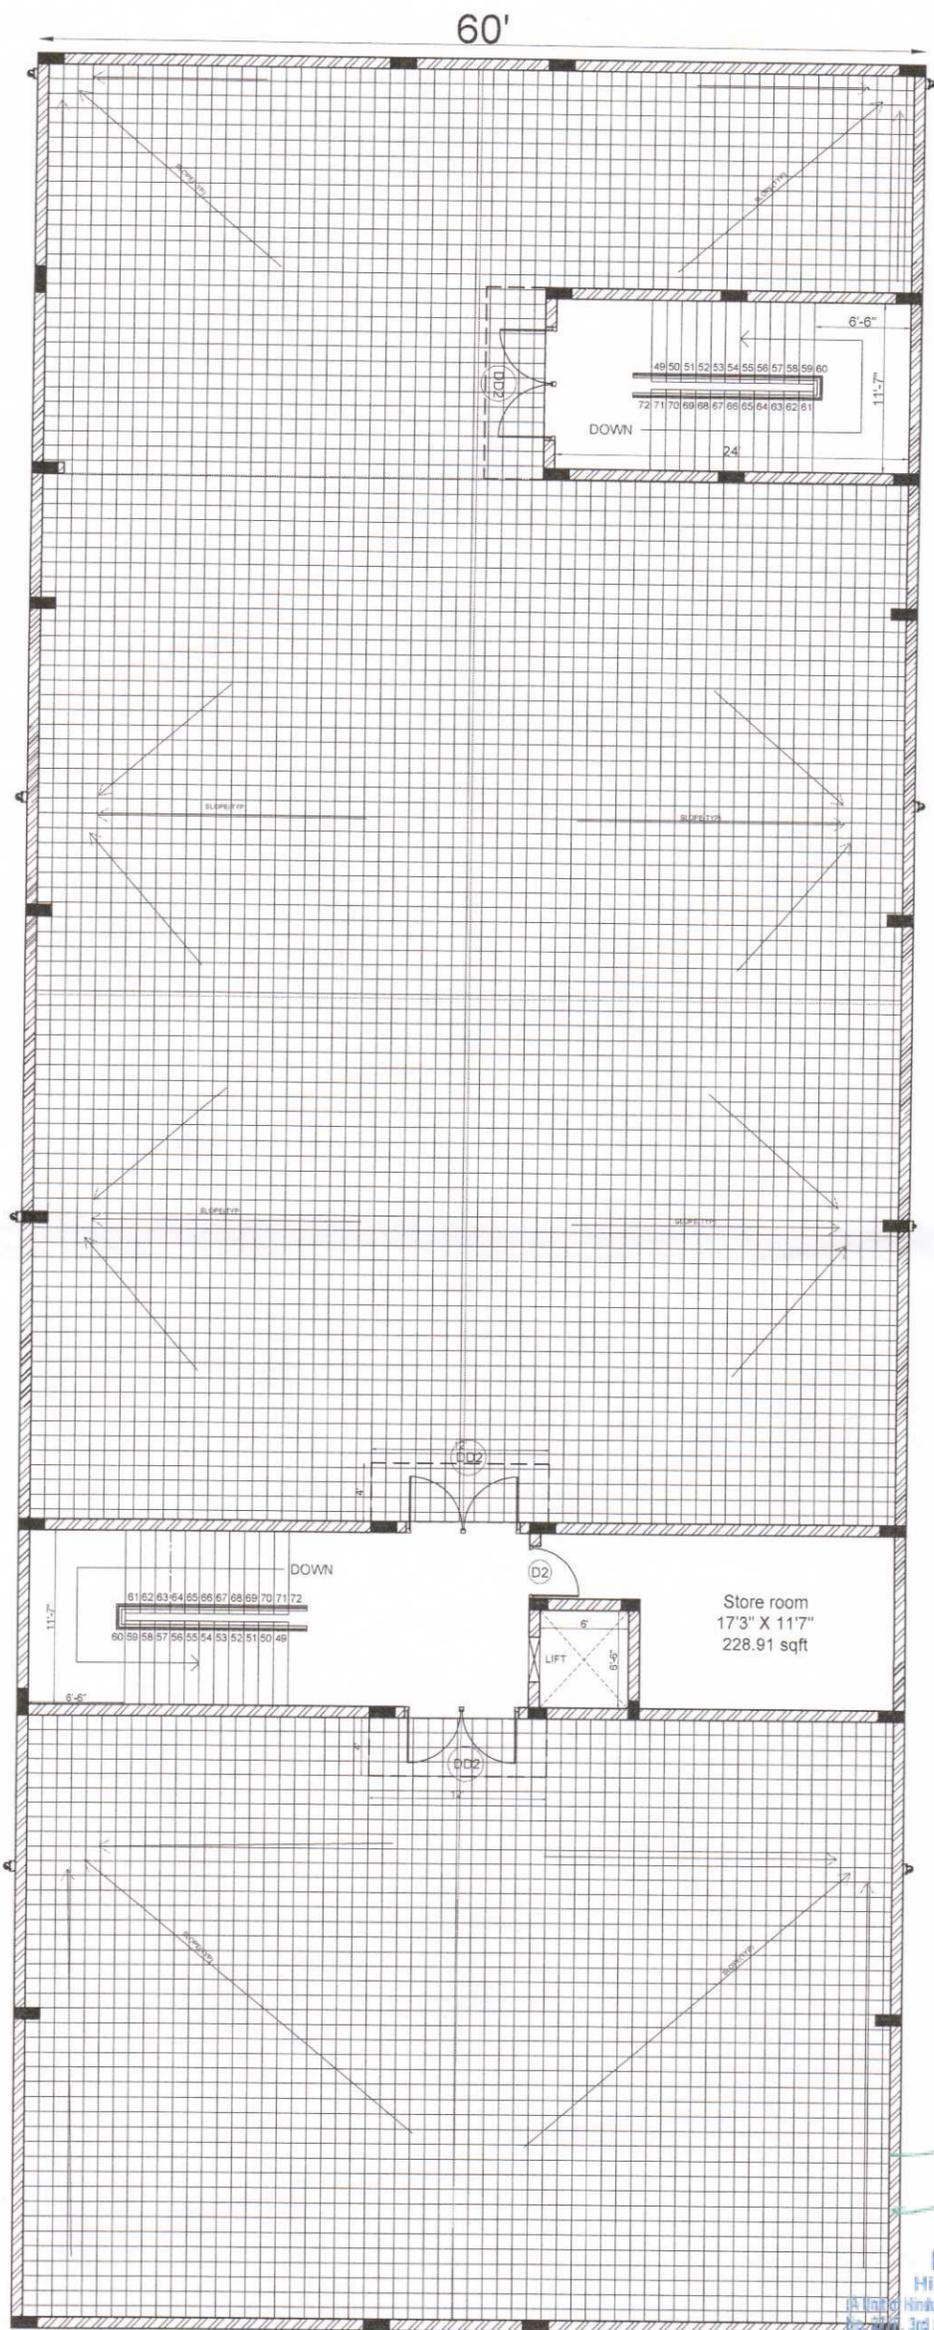

154'

*Ramakrishnan*

**RAMAKRISHNAN D, M.Arch**  
**REGISTERED ARCHITECT**  
 No. CA/2005/35832  
**Flat No. 5E, Ramanyam PUSHKAR**  
**Phase 1, ECR Link Road,**  
**Shollinganallur, Chennai-600 119**

SCHEDULE OF JOINERY										
DESCRIPTION	SIZE	SILL	LINTEL	GF	1F	2F	3F	TOTAL		
D1 Door-with vision panel	40"x76"	-	76"	11	12	14	-	37		
D2 Door-without vision panel	40"x76"	-	76"	3	-	-	1	4		
D3 Door-without vision panel	30"x76"	-	76"	4	-	-	-	4		
D4 Toilet door	26"x76"	-	76"	10	12	8	-	30		
D5 Door-without vision panel	36"x76"	-	76"	1	1	1	-	3		
DD1 Double door-Glazed	60"x76"	-	76"	3	-	-	-	3		
DD2 Double door	60"x76"	-	76"	-	1	1	3	5		
SD Sliding door	26"x76"	-	76"	1	-	-	-	1		
W1 Window-Sliding	70"x46"	3	76"	1	7	9	-	17		
W2 Window-Sliding	50"x46"	3	76"	17	22	20	-	59		
W3 Window-Sliding	40"x46"	3	76"	3	-	-	-	3		
W4 Window-Sliding	26"x46"	3	76"	2	-	-	-	2		
SW Staircase window-Sliding	50"x46"	3	76"	2	2	2	-	6		
FW1 window-Fixed	80"x20"	8	10"	-	-	1	-	1		
FW2 window-Fixed	50"x46"	3	76"	2	2	4	-	8		
V1 Ventilator	20"x49"	78"	88"	3	-	-	-	3		
V2 Ventilator	36"x20"	56"	76"	2	1	1	-	4		
V3 Ventilator	56"x20"	56"	76"	-	1	1	-	2		
FW1 Ventilator-Fixed	80"x20"	80"	100"	1	1	1	-	3		
SW1 Slit window-openable with grill	20"x60"	18"	76"	2	2	-	-	4		
SW2 Slit window-Fixed with Toughened Glass	16"x60"	18"	76"	2	2	-	-	4		
SW3 Slit window-openable with grill	26"x60"	18"	76"	2	1	-	-	3		
SW4 Slit window-Fixed with Toughened Glass	12"x60"	18"	76"	3	2	-	-	5		
SW5 Slit window-openable with grill	30"x60"	18"	76"	1	1	-	-	2		

REASON OF ISSUE

ARCHITECTS

**STUDIO 7 ARCHITECTS**  
 PP-3, Janani Shrinilayam, Phase-1,  
 Semmencheri, OMR, Chennai-600119

CLIENT

HINDUSTAN GROUP

PROJECT

HINDUSTAN COLLEGE, MYSORE

DRAWING TITLE	DRAWING CODE	REVISION
TERRACE FLOOR PLAN	AR-110	
SCALE 1:100	DRAWN BVASAN	R17
DATE 19-03-2025	CHECKED RAM	

TERRACE FLOOR PLAN

**PRINCIPAL**  
 Hindustan College  
 A Unit of Hindustan Educational and Charitable Trust  
 No. 27/F, 3RD STAGE, RAJAGOWRI TEMPLE ROAD,  
 J.P. NAGAR, MYSORE-570 008

**SPECIAL OFFICER**  
 HINDUSTAN COLLEGE  
 A UNIT OF HINDUSTAN EDUCATIONAL  
 AND CHARITABLE TRUST  
 No. 27/F, 3RD STAGE, RAJAGOWRI TEMPLE ROAD,  
 J.P. NAGAR, MYSORE-570 008